




Property Features


- 2,800 Total Sq. Feet
- Executive office building, single story
- Mid-city Newport News
- Single & Multi Office Suites
- Conference room available
- Kitchen area shared
- Offering Price: \$310,000

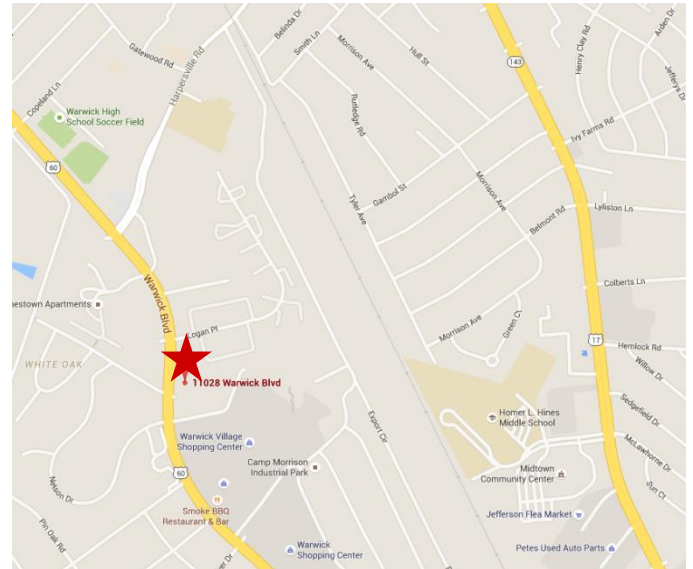

For more information, contact:

KENNETH PENROSE, JR.
Vice President
757 596 3704
ken.penrose@thalhimer.com

One BayPort Way, Suite 100
Newport News, VA 23606
www.thalhimer.com

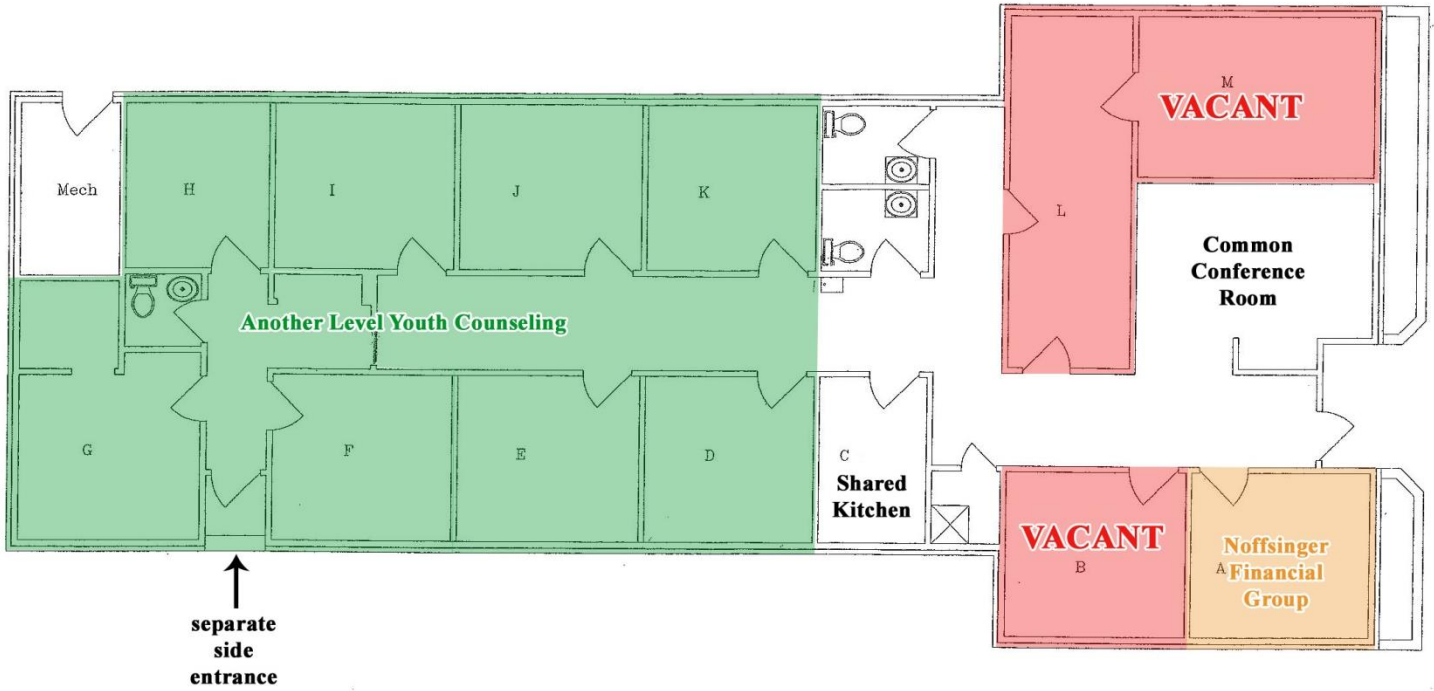


Floor Plan
Scale: 1/4"=1'-0"

For more information, contact:

KENNETH PENROSE, JR.
Vice President
757 596 3704
ken.penrose@thalhimer.com

One BayPort Way, Suite 100
Newport News, VA 23606
www.thalhimer.com

PLAT

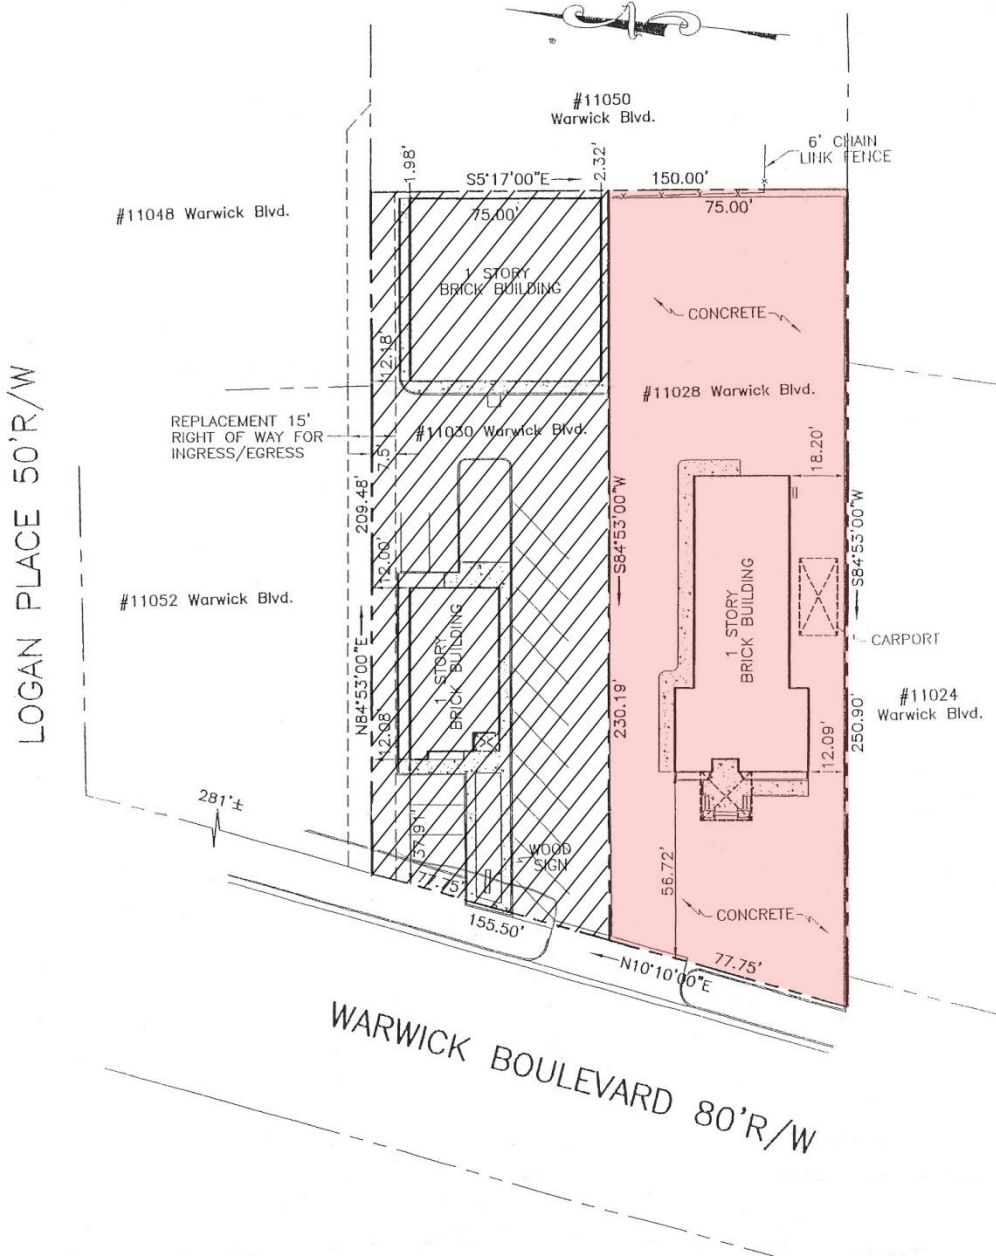

For more information, contact:

KENNETH PENROSE, JR.
 Vice President
 757 596 3704
 ken.penrose@thalhimer.com

One BayPort Way, Suite 100
 Newport News, VA 23606
 www.thalhimer.com